


CORNER RECORD

Agency Index BK. 21 Pg. 54
Document Number 20190007

City of Rocklin County of Placer, California
Brief Legal Description Centerline of Cobble Hills Court, W Maps 90

CORNER TYPE

COORDINATES (Optional)

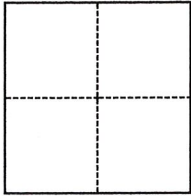

- ☐ Government Corner ☐ Control
☐ Meander ☒ Property
☐ Rancho ☐ Other

Date of Survey February 18, 2019

N. _____ E. _____
Elevation _____
Units ☐ Metric ☐ U.S. Survey Foot
Horizontal Datum _____
Zone _____ Epoch Date _____
Vertical Datum _____
☐ Complies with Public Resources Code §§8801-8819
☐ Complies with Public Resources Code §§8890-8902

SEC 18, T.11N., R.7.E.

PLS Act Ref.: ☐ 8765(d) ☒ 8771 ☐ 8773 ☐ Other:
Corner/Monument: ☐ Left as found ☐ Established ☐ Rebuilt ☒ Pre-Construction
☐ Found and tagged ☐ Reestablished ☒ Referenced ☐ Post-Construction

Narrative of corner identified and monument as found, set, reset, replaced, or removed:

☒ See sheet #2 for description(s):

Set reference points to found monuments per W Maps 90 prior to construction as shown on sheet 2

SURVEYOR'S STATEMENT

This Corner Record was prepared by me or under my direction in conformance with

the Professional Land Surveyors' Act on February 28, 2019

Signed [Signature] P.L.S. or R.C.E. No. 6947



COUNTY SURVEYOR'S STATEMENT

This Corner Record was received _____

and examined and filed MARCH 5, 2019


Signed [Signature] P.L.S. or R.C.E. No. 6584

Title County Surveyor

County Surveyor's Comment



BOOK 21 OF CORNER RECORDS, PAGE 54

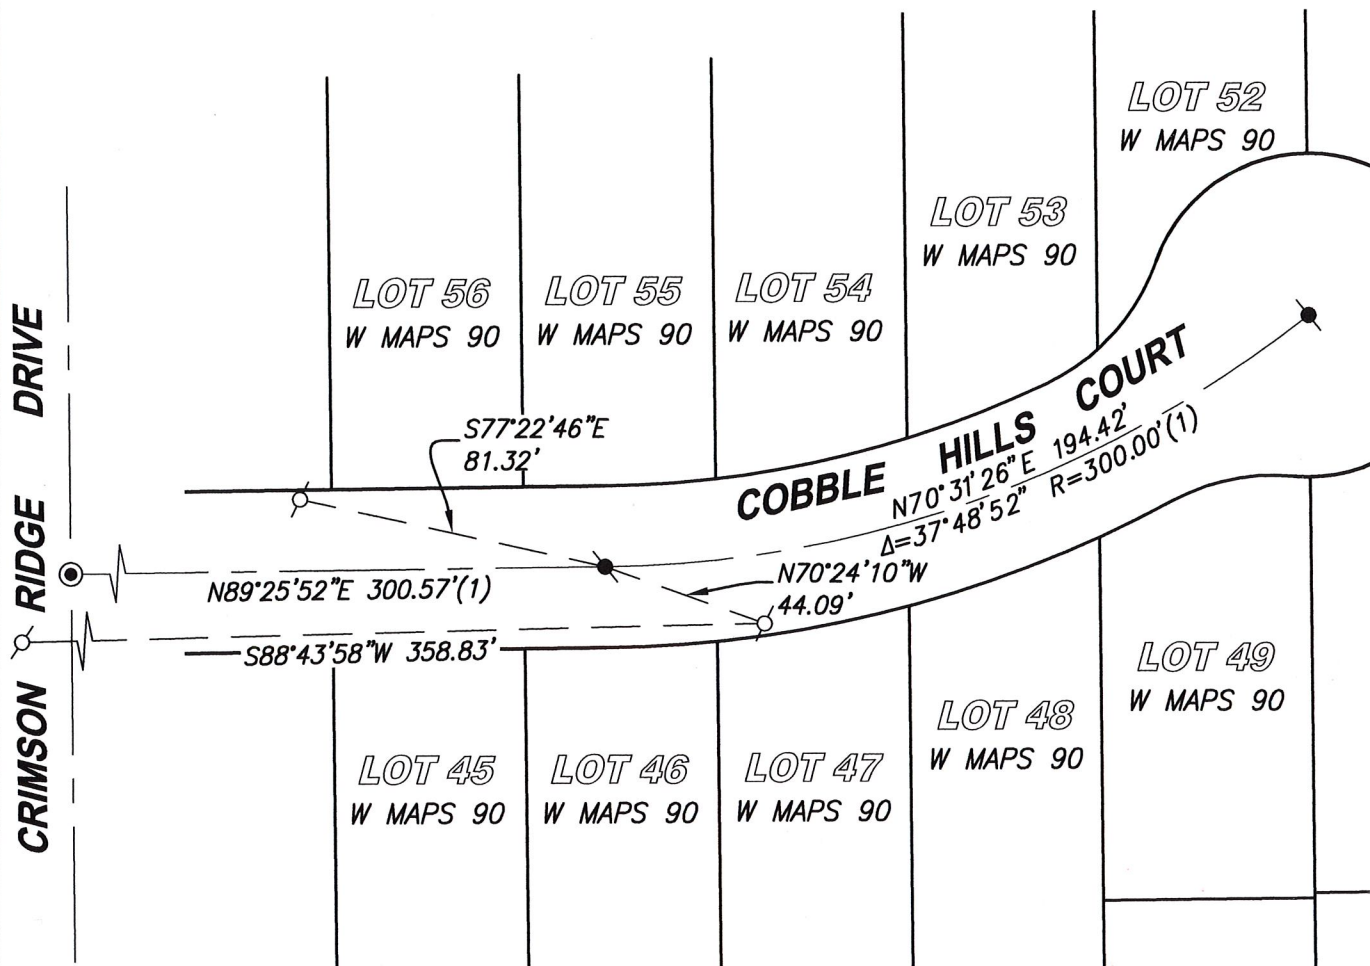**LEGEND**

- ⊙ - - - SET MAG NAIL & SHINER IN SIDEWALK AS REFERENCE POINT
- ⊙ - - - FOUND 2" BRASS DISC STAMPED "RCE 26487" IN MONUMENT WELL (1)
- ⊙ - - - FOUND 3/4" OPEN IRON PIPE (1) (WITH PLASTIC PLUG STAMPED "RCE 26487")(1)
- (1) - - - RECORD DATA PER W MAPS 90

SCALE  **1" = 50'**

CenterPoint Engineering, Inc.**Civil Engineering & Land Surveying**

1217 Pleasant Grove Blvd. Suite 130 • Roseville, CA • 95678
 Phone: 916-773-4006 Fax: 916-773-4498



DRAWN BY: BB

CHECKED BY: MH

SHEET: 2 OF 2

SCALE: 1" = 50'

DATE: 2-28-2019